



RAILING
ELEVATION
SCALE: 3/16" = 1'

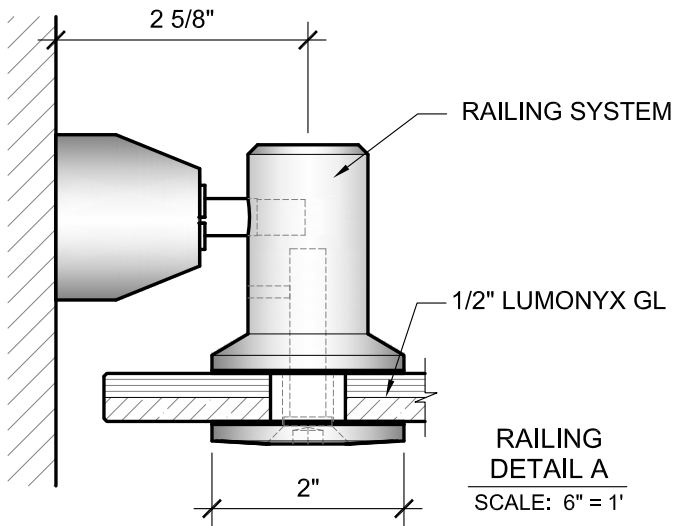

RAILING
DETAIL A
SCALE: 6" = 1'

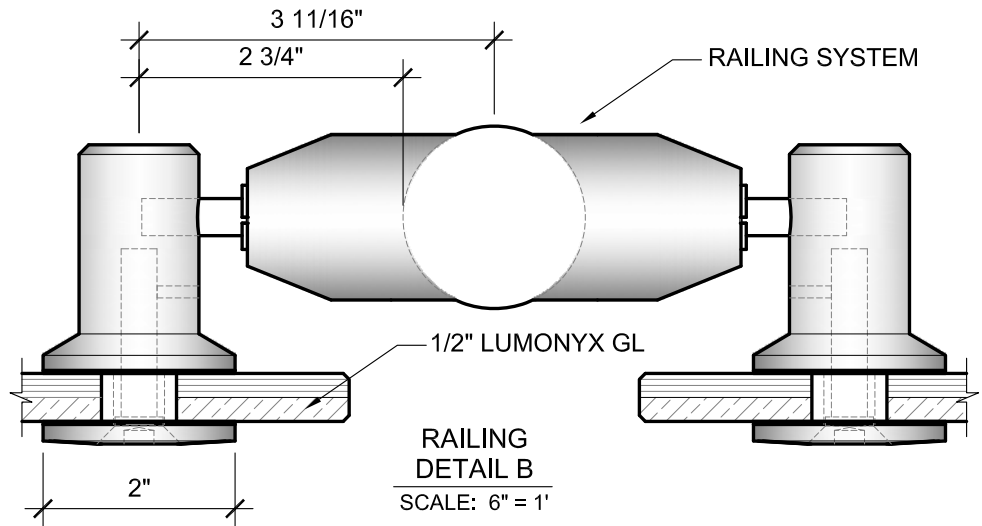

RAILING
DETAIL B
SCALE: 6" = 1'

Lumonyx

4400 Oneal Street, Greenville, TX 75401

PHONE 903.454.0904 FAX 903.454.3642

DRAWING TITLE: LUMONYX PANEL RAILING

PRODUCT: LUMONYX, GLASS LAMINATED

DWG. **RAILING-01**