




TOILET PARTITION WALL DETAIL
SCALE: 3" = 1'

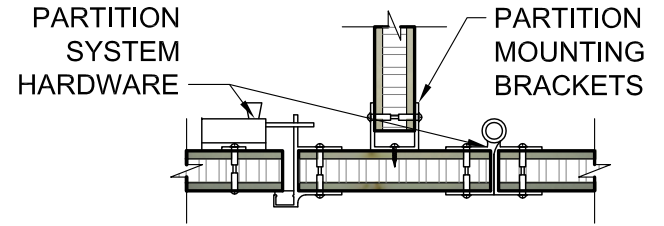


TOILET PARTITION DETAIL
SCALE: 2" = 1'

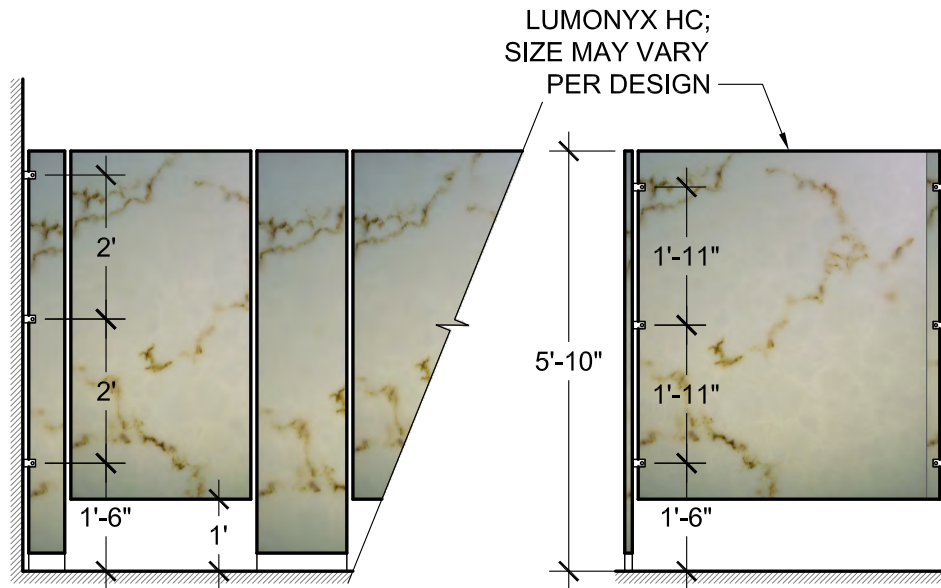

TOILET PARTITION ELEVATIONS
SCALE: 3/8" = 1'

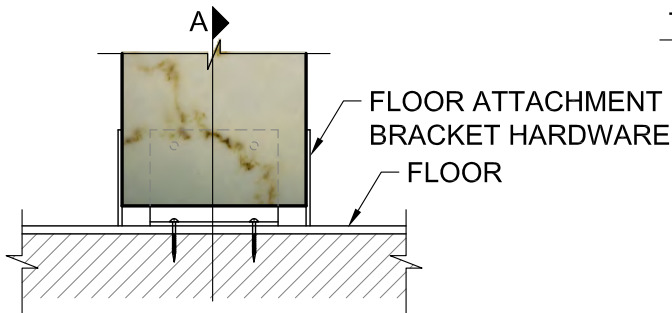

TOILET PARTITION FLOOR DETAIL
SCALE: 2" = 1'

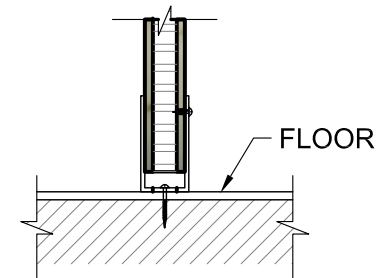

DETAIL A
SCALE: 2" = 1'

Lumonyx

4400 Oneal Street, Greenville, TX 75401

PHONE 903.454.0904 FAX 903.454.3642

DRAWING TITLE: TOILET PARTITIONS

SCALE: AS NOTED

SHEET: A

DWG. SHEET: **TP-01**